



- Notes
- All dimensions are in metres unless otherwise stated.
 - Do not scale any items or information from this drawing.
 - This drawing is prepared for the purpose of outline planning for the proposed Taffs Well Depot and is not intended for any other purpose. It is not intended to reflect any specific proposal under the Wales and Borders Procurement and is instead indicative of the planned development.

Key to symbols

	Highway to be constructed		New track
	Footpath/footbridge to be constructed		Existing track
	Cycle Storage		Existing platform
	Verge/landscaping		Cycle lane
	New building		Track Numbering
	New platform		
	Platform to be removed		

- Reference drawings
- 367590-MMD-281-XX-DR-C-0001 - Location Plan
 - 367590-MMD-281-XX-DR-C-0003 - Upper Level Master Plan (Sheet 2 of 2)
 - 367590-MMD-281-XX-DR-C-0004 - Red Line Boundary
 - 367590-MMD-281-XX-DR-C-0005 - Parameters Plan
 - 367590-MMD-281-XX-DR-C-0006 - Sections and Elevations (Sheet 1 of 2)
 - 367590-MMD-281-XX-DR-C-0007 - Sections and Elevations (Sheet 2 of 2)
 - 367590-MMD-281-XX-DR-C-0008 - Indicative Construction Phasing

Rev	Date	Drawn	Description	Ch'k'd	App'd
P4	09.03.18	RT	Hybrid Planning Application	RM	WW
P3	21.11.17	RT	RCTCBC First Review	WW	DF
P2	20.10.17	RT	Preliminary Issue	GL	WW
P1	03.08.17	PR	Preliminary Issue	GL	WW

MOTT MACDONALD

Fitzalan House
Fitzalan Road
Cardiff, CF24 0EL
United Kingdom

T +44 (0)29 2046 7800
F +44 (0)29 2046 7801
W mottmac.com


Client
Transport for Wales
Southgate House
Wood Street
Cardiff, CF10 1EW
United Kingdom

Title
South Wales Metro - Task Order 028-1
Taffs Well Depot Outline Planning
Ground Level Master Plan
(Sheet 1 of 2)

Designed	O Mares/P Richardson	OM/PR	Eng check	G Last	GL
Drawn	P Richardson	PR	Coordination	G Last	GL
Dwg check	D Sansome	DS	Approved	W Wootten	WW

Scale at A1	Status	Rev	Security
1:1250	PRE	P4	STD

Drawing Number
367590-MMD-281-XX-DR-C-0002

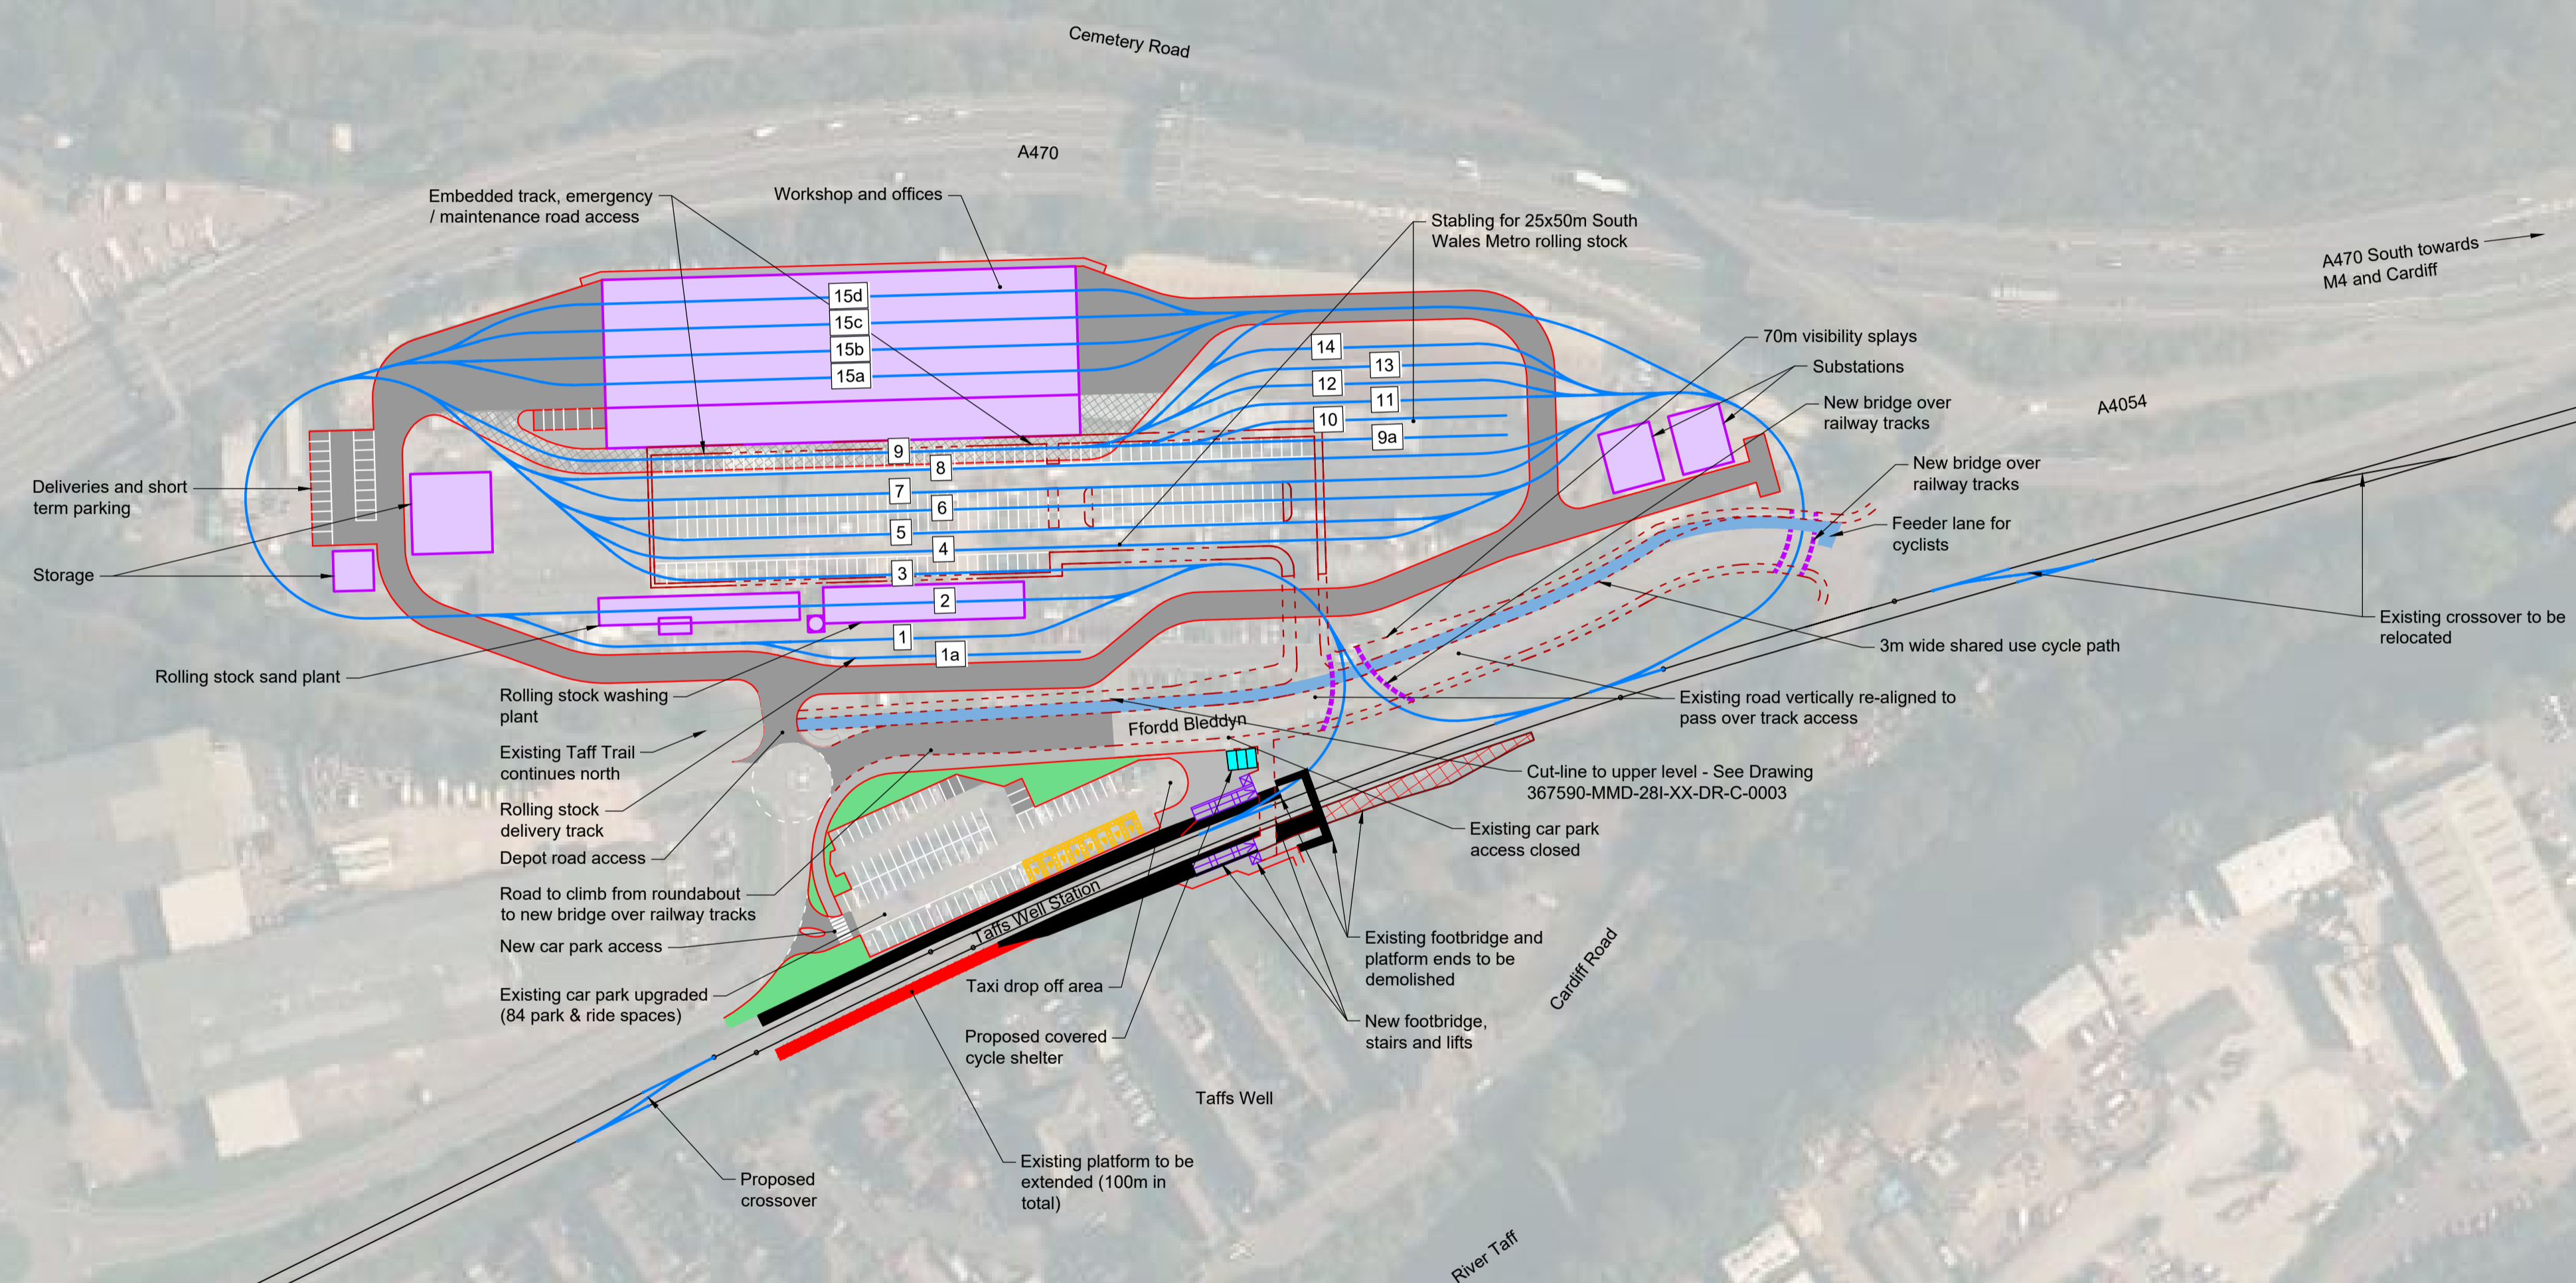

Track Number	Usable Length (m)
1	55
1a	58
2	142
3	119
4	175
5	184
6	213
7	208
8	224
9	121
9a	78
10	56
11	67
12	53
13	54
14	50
15a	130
15b	158
15c	158
15d	129

© Crown copyright and database rights 2016 Ordnance Survey 0100031673.
© Local Government Information House Limited copyright and database rights 2016, 0100031673.

© Getmapping plc © 2017 GeoEye © 2017 Intermap Earthstar Geographics SIO © 2017 Microsoft Corporation

© Mott MacDonald
This document is issued for the party which commissioned it and for specific purposes connected with the captioned project only. It should not be relied upon by any other party or used for any other purpose.
We accept no responsibility for the consequences of this document being relied upon by any other party, or being used for any other purpose, or containing any error or omission which is due to an error or omission in data supplied to us by other parties.

