


Plan 3  
1:500

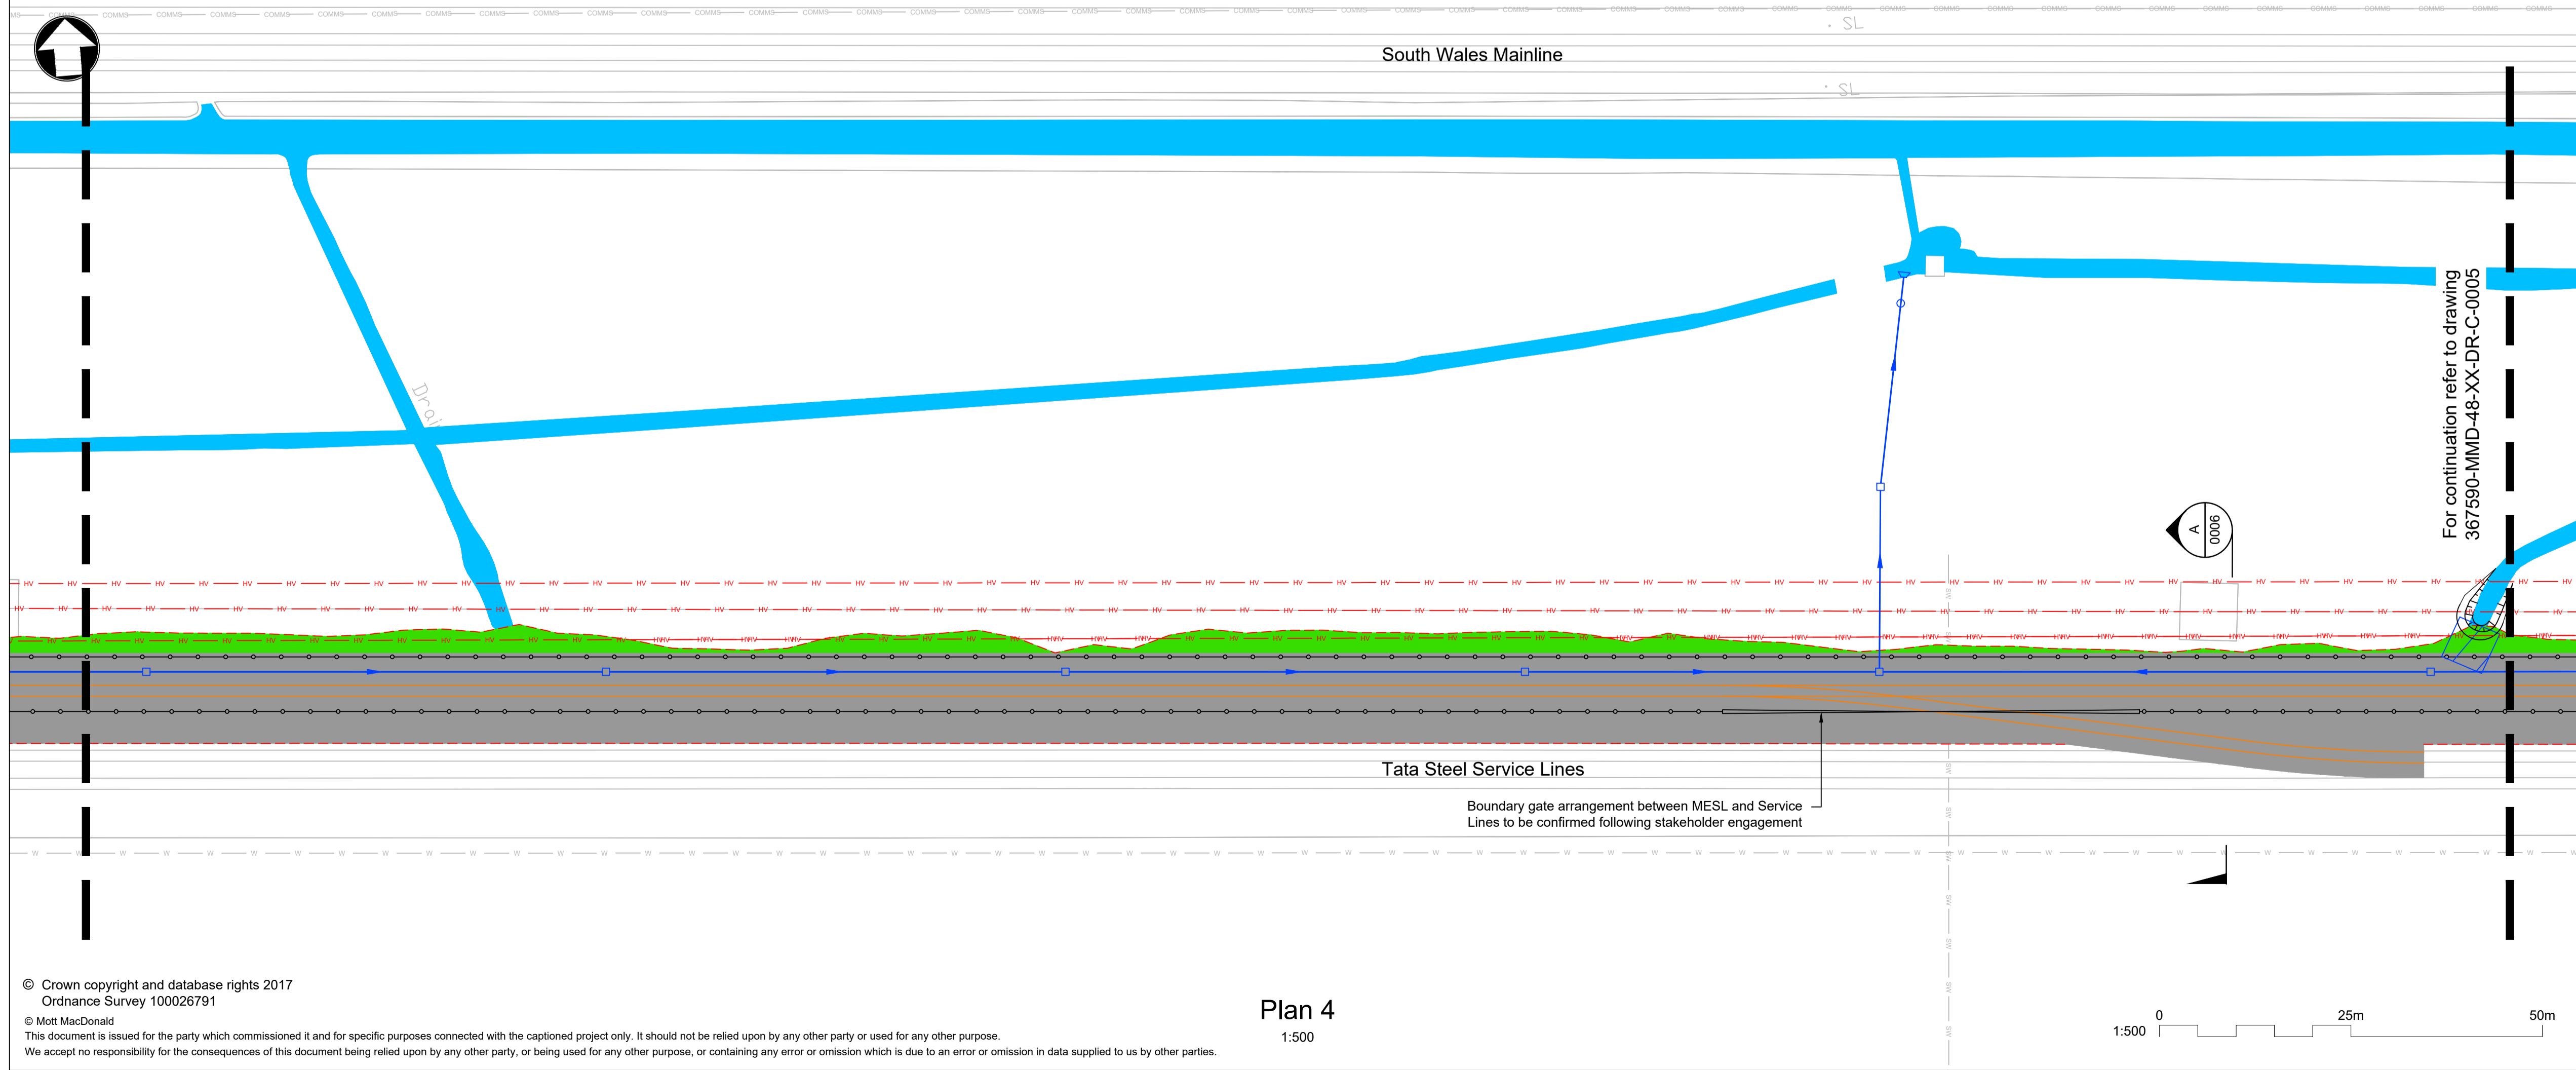

Plan 4  
1:500

- Notes
1. Do not scale any information from this drawing.
  2. The service information supplied in this drawing is indicative only and should not be relied upon. Mott MacDonald cannot take any liability or responsibility for the accuracy of this information.
  3. Where the layout may be affected by the presence of existing services, the location of such services should be confirmed on site prior to finalising the development.
  4. This design has been undertaken using 1m Digital Terrain Model (DTM) LiDAR information available from 'Le Geo-Portal'. Information was accessed 14th March 2017.

Key to symbols

	Proposed Major Event Stabling Line (MESL) and Link to Existing TATA Sidings
	Proposed Ballasted Area
	Proposed Side Slopes (Rail Embankment)
	Proposed Embankment Extents
	Proposed Fence
	Existing High Voltage (132kV cable positions TBC) (11kV / 132kV)
	Existing Surface Water Ditches / Reens / Ponds
	Existing Culverts (TATA / St. Modwen)
	Existing Water Main (DCWW)
	Existing Gas Main
	Existing Telecoms (Virgin Media)
	Existing Telecoms (BT)
	Existing Unknown Utility
	Proposed collector drain
	Proposed catchpit
	Proposed separator
	Proposed outfall
	Ditch to be removed

- Reference drawings
- 367590-MMD-48-XX-DR-C-0001 - Site Location Plan
  - 367590-MMD-48-XX-DR-C-0002 - General Arrangement Plan Sheet 1 of 4
  - 367590-MMD-48-XX-DR-C-0003 - General Arrangement Plan Sheet 2 of 4
  - 367590-MMD-48-XX-DR-C-0005 - General Arrangement Plan Sheet 4 of 4
  - 367590-MMD-48-XX-DR-C-0006 - Cross Sections
  - 367590-MMD-48-XX-DR-C-0200 - Landscape Mitigation Plan Sheet 1 of 2
  - 367590-MMD-48-XX-DR-C-0201 - Landscape Mitigation Plan Sheet 2 of 2
  - 367590-MMD-48-XX-DR-C-0300 - Proposed Track Drainage Sheet 1 of 2
  - 367590-MMD-48-XX-DR-C-0301 - Proposed Track Drainage Sheet 2 of 2

Rev	Date	Drawn	Description	Ch'k'd	App'd
P2	02.10.2018	RT	Pre-Application Consultation	RM	DF
P1	28.09.2018	AD	First Issue	RM	DF

**MOTT MACDONALD**

Fitzalan House  
Fitzalan Road  
Cardiff, CF24 0EL  
United Kingdom

T +44 (0)29 2046 7800  
F +44 (0)29 2046 7801  
W mottmac.com

Client  
**Transport for Wales**  
Southgate House  
Wood Street  
Cardiff, CF10 1EW  
United Kingdom

Title  
**South Wales Metro - Task Order 048**  
Llanwern Rail Facilities - Phase 1  
General Arrangement Plan  
Sheet 3 of 4

Designed	R Turner	RJET	Eng check	R Mowat	RM
Drawn	A Davies	AD	Coordination	R Mowat	RM
Dwg check	M Jones	MAJ	Approved	D Francis	DF
Scale at A1	1:500	Status	PRE	Rev	P2
				Security	STD
Drawing Number <b>367590-MMD-48-XX-DR-C-0004</b>					