


Plan 5
1:500

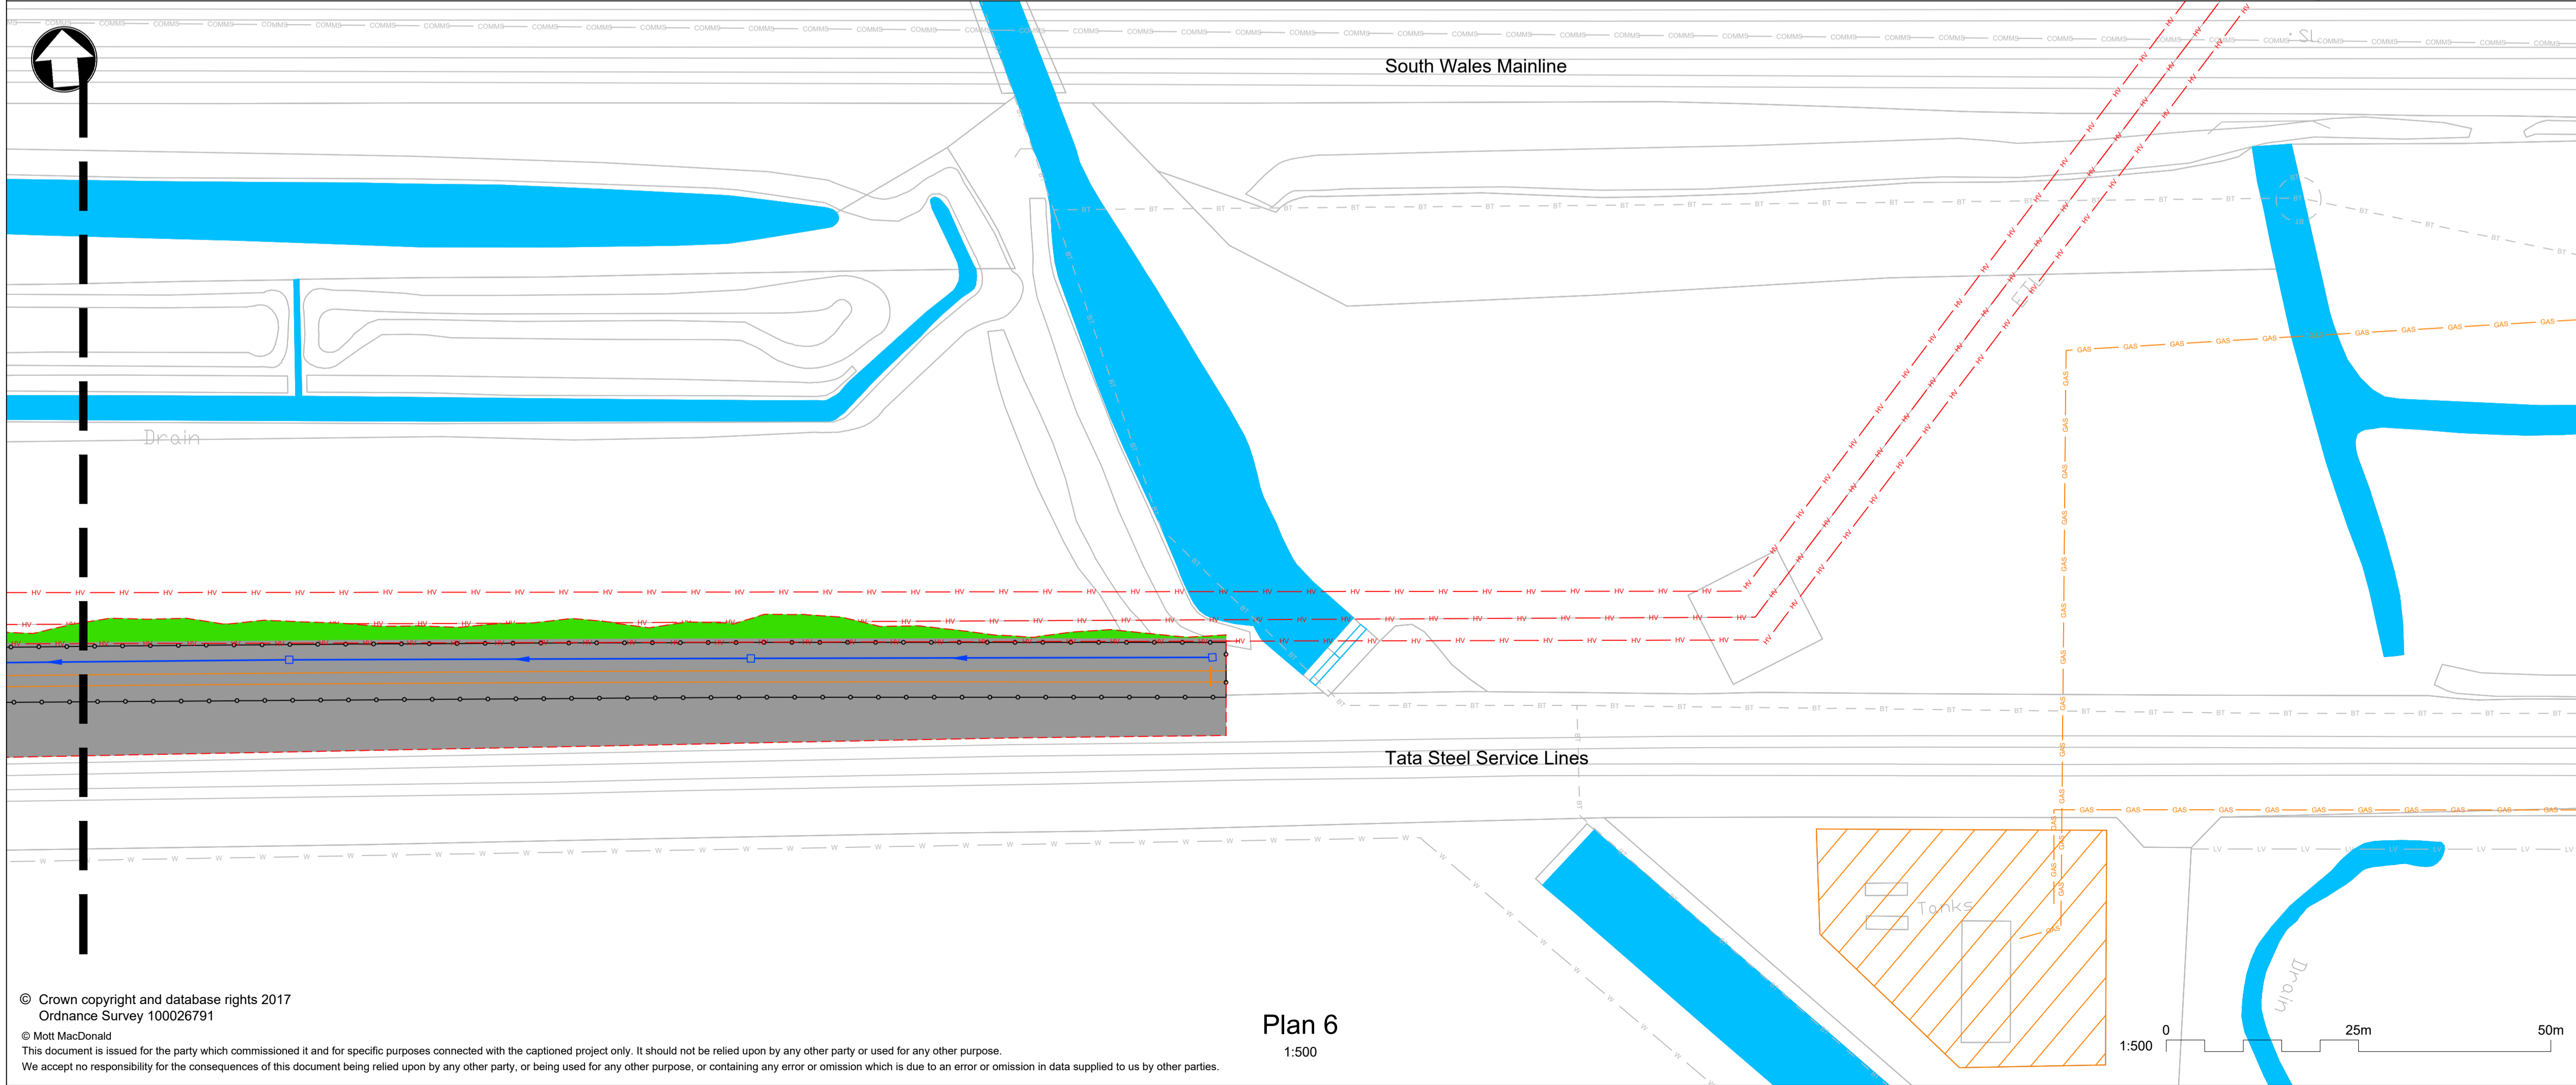

Plan 6
1:500

- Notes**
1. Do not scale any information from this drawing.
 2. The service information supplied in this drawing is indicative only and should not be relied upon. Mott MacDonald cannot take any liability or responsibility for the accuracy of this information.
 3. Where the layout may be affected by the presence of existing services, the location of such services should be confirmed on site prior to finalising the development.
 4. This design has been undertaken using 1m Digital Terrain Model (DTM) LiDAR information available from 'Le Geo-Portal'. Information was accessed 14th March 2017.

- Key to symbols**
- Proposed Major Event Stabling Line (MESL) and Link to Existing TATA Sidings
 - Proposed Ballasted Area
 - Proposed Side Slopes (Rail Embankment)
 - Proposed Embankment Extents
 - Proposed Fence
 - Existing High Voltage (132kV cable positions TBC) (11kV / 132kV)
 - Existing Surface Water Ditches / Reens / Ponds
 - Existing Culverts (TATA / St. Modwen)
 - Existing Water Main (DCWW)
 - Existing Gas Main
 - Existing Telecoms (Virgin Media)
 - Existing Telecoms (BT)
 - Existing Unknown Utility
 - Proposed collector drain
 - Proposed catchpit
 - Proposed separator
 - Ditch to be removed

- Reference drawings**
- 367590-MMD-48-XX-DR-C-0001 - Site Location Plan
 - 367590-MMD-48-XX-DR-C-0002 - General Arrangement Plan Sheet 1 of 4
 - 367590-MMD-48-XX-DR-C-0003 - General Arrangement Plan Sheet 2 of 4
 - 367590-MMD-48-XX-DR-C-0004 - General Arrangement Plan Sheet 3 of 4
 - 367590-MMD-48-XX-DR-C-0006 - Cross Sections
 - 367590-MMD-48-XX-DR-C-0200 - Landscape Mitigation Plan Sheet 1 of 2
 - 367590-MMD-48-XX-DR-C-0201 - Landscape Mitigation Plan Sheet 2 of 2
 - 367590-MMD-48-XX-DR-C-0300 - Proposed Track Drainage Sheet 1 of 2
 - 367590-MMD-48-XX-DR-C-0301 - Proposed Track Drainage Sheet 2 of 2

Rev	Date	Drawn	Description	Ch'k'd	App'd
P2	02.10.2018	RT	Pre-Application Consultation	RM	DF
P1	28.09.2018	AD	First Issue	RM	DF

MOTT MACDONALD

Fitzalan House
Fitzalan Road
Cardiff, CF24 0EL
United Kingdom

T +44 (0)29 2046 7800
F +44 (0)29 2046 7801
W mottmac.com

Client

Transport for Wales
Southgate House
Wood Street
Cardiff, CF10 1EW
United Kingdom

Title

South Wales Metro - Task Order 048
Llanwern Rail Facilities - Phase 1
General Arrangement Plan
Sheet 4 of 4

Designed	R Turner	RJET	Eng check	R Mowat	RM
Drawn	A Davies	AD	Coordination	R Mowat	RM
Dwg check	M Jones	MAJ	Approved	D Francis	DF
Scale at A1	Status	Rev	Security		
1:500	PRE	P2	STD		
Drawing Number	367590-MMD-48-XX-DR-C-0005				