


Section A
1:50
0004

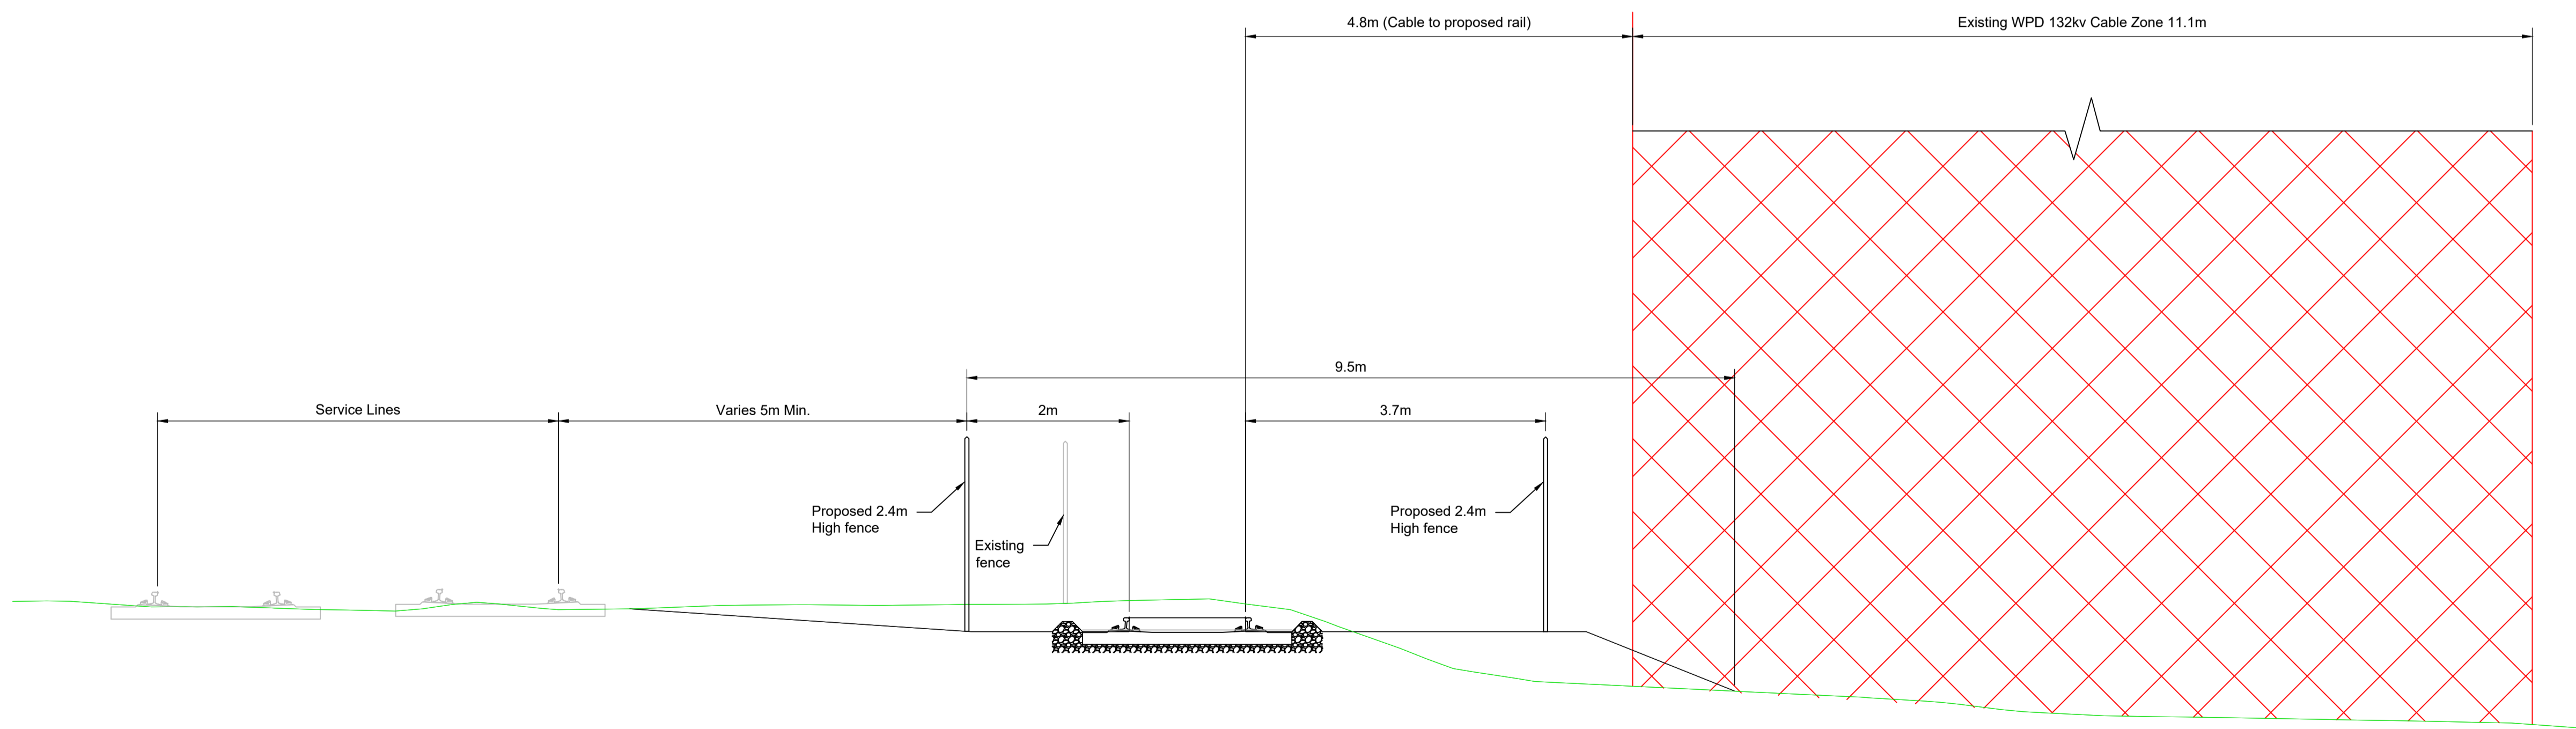

Section B
1:50
0003

Notes
 1. Do not scale any information from this drawing.
 2. All dimensions are in metres unless otherwise stated.
 3. Refer to drawing No. 367590-MMD-48-XX-DR-C-0003 and 367590-MMD-48-XX-DR-C-0004 for Section locations.

Key to symbols

	Existing Ground Level
	Proposed Ground Level
	Cable Zone
	Ballast

Reference drawings
 367590-MMD-48-XX-DR-C-0001 - Site Location Plan
 367590-MMD-48-XX-DR-C-0002 - General Arrangement Plan Sheet 1 of 4
 367590-MMD-48-XX-DR-C-0003 - General Arrangement Plan Sheet 2 of 4
 367590-MMD-48-XX-DR-C-0004 - General Arrangement Plan Sheet 3 of 4
 367590-MMD-48-XX-DR-C-0005 - General Arrangement Plan Sheet 4 of 4
 367590-MMD-48-XX-DR-C-0200 - Landscape Mitigation Plan Sheet 1 of 2
 367590-MMD-48-XX-DR-C-0201 - Landscape Mitigation Plan Sheet 2 of 2
 367590-MMD-48-XX-DR-C-0300 - Proposed Track Drainage Sheet 1 of 2
 367590-MMD-48-XX-DR-C-0301 - Proposed Track Drainage Sheet 2 of 2

P2	02.10.2018	RT	Pre-Application Consultation	RM	DF
P1	28.09.2018	AD	First Issue	RM	DF
Rev	Date	Drawn	Description	Ch'k'd	App'd

MOTT MACDONALD

Fitzalan House
 Fitzalan Road
 Cardiff, CF24 OEL
 United Kingdom

T +44 (0)29 2046 7800
 F +44 (0)29 2046 7801
 W mottmac.com

Client
Transport for Wales
 Southgate House
 Wood Street
 Cardiff, CF10 1EW
 United Kingdom

Title
South Wales Metro - Task Order 048
Llanwern Rail Facilities - Phase 1
Cross Sections

Designed	R. Turner	RT	Eng check	R Mowat	RM
Drawn	A Davies	AD	Coordination	R Mowat	RM
Dwg check	M.Jones	MJ	Approved	D Francis	DF

Scale at A1	Status	Rev	Security
1:50	PRE	P2	STD

Drawing Number
367590-MMD-48-XX-DR-C-0006

